


12.00m

10.00m

SECTION - 1/4" = 1'

Symbol	Name	Count
	CE Source 4 - 15/30 Zoom	4
	ARRI 1000W Studio Fresnel Pole Op; ARRI 1000 Barndoor [1]	25
	Stage Zoom 1200 SV M	2
	ARRI 2000W Studio Fresnel Pole Op; ARRI 2000W SF Barndoor [1]	6
	Platinum Wash ZFX PRO	8
	Aurora Flood Pole Op	4
	PAR 64	2
	CE Source 4 - 25/50 Zoom	1

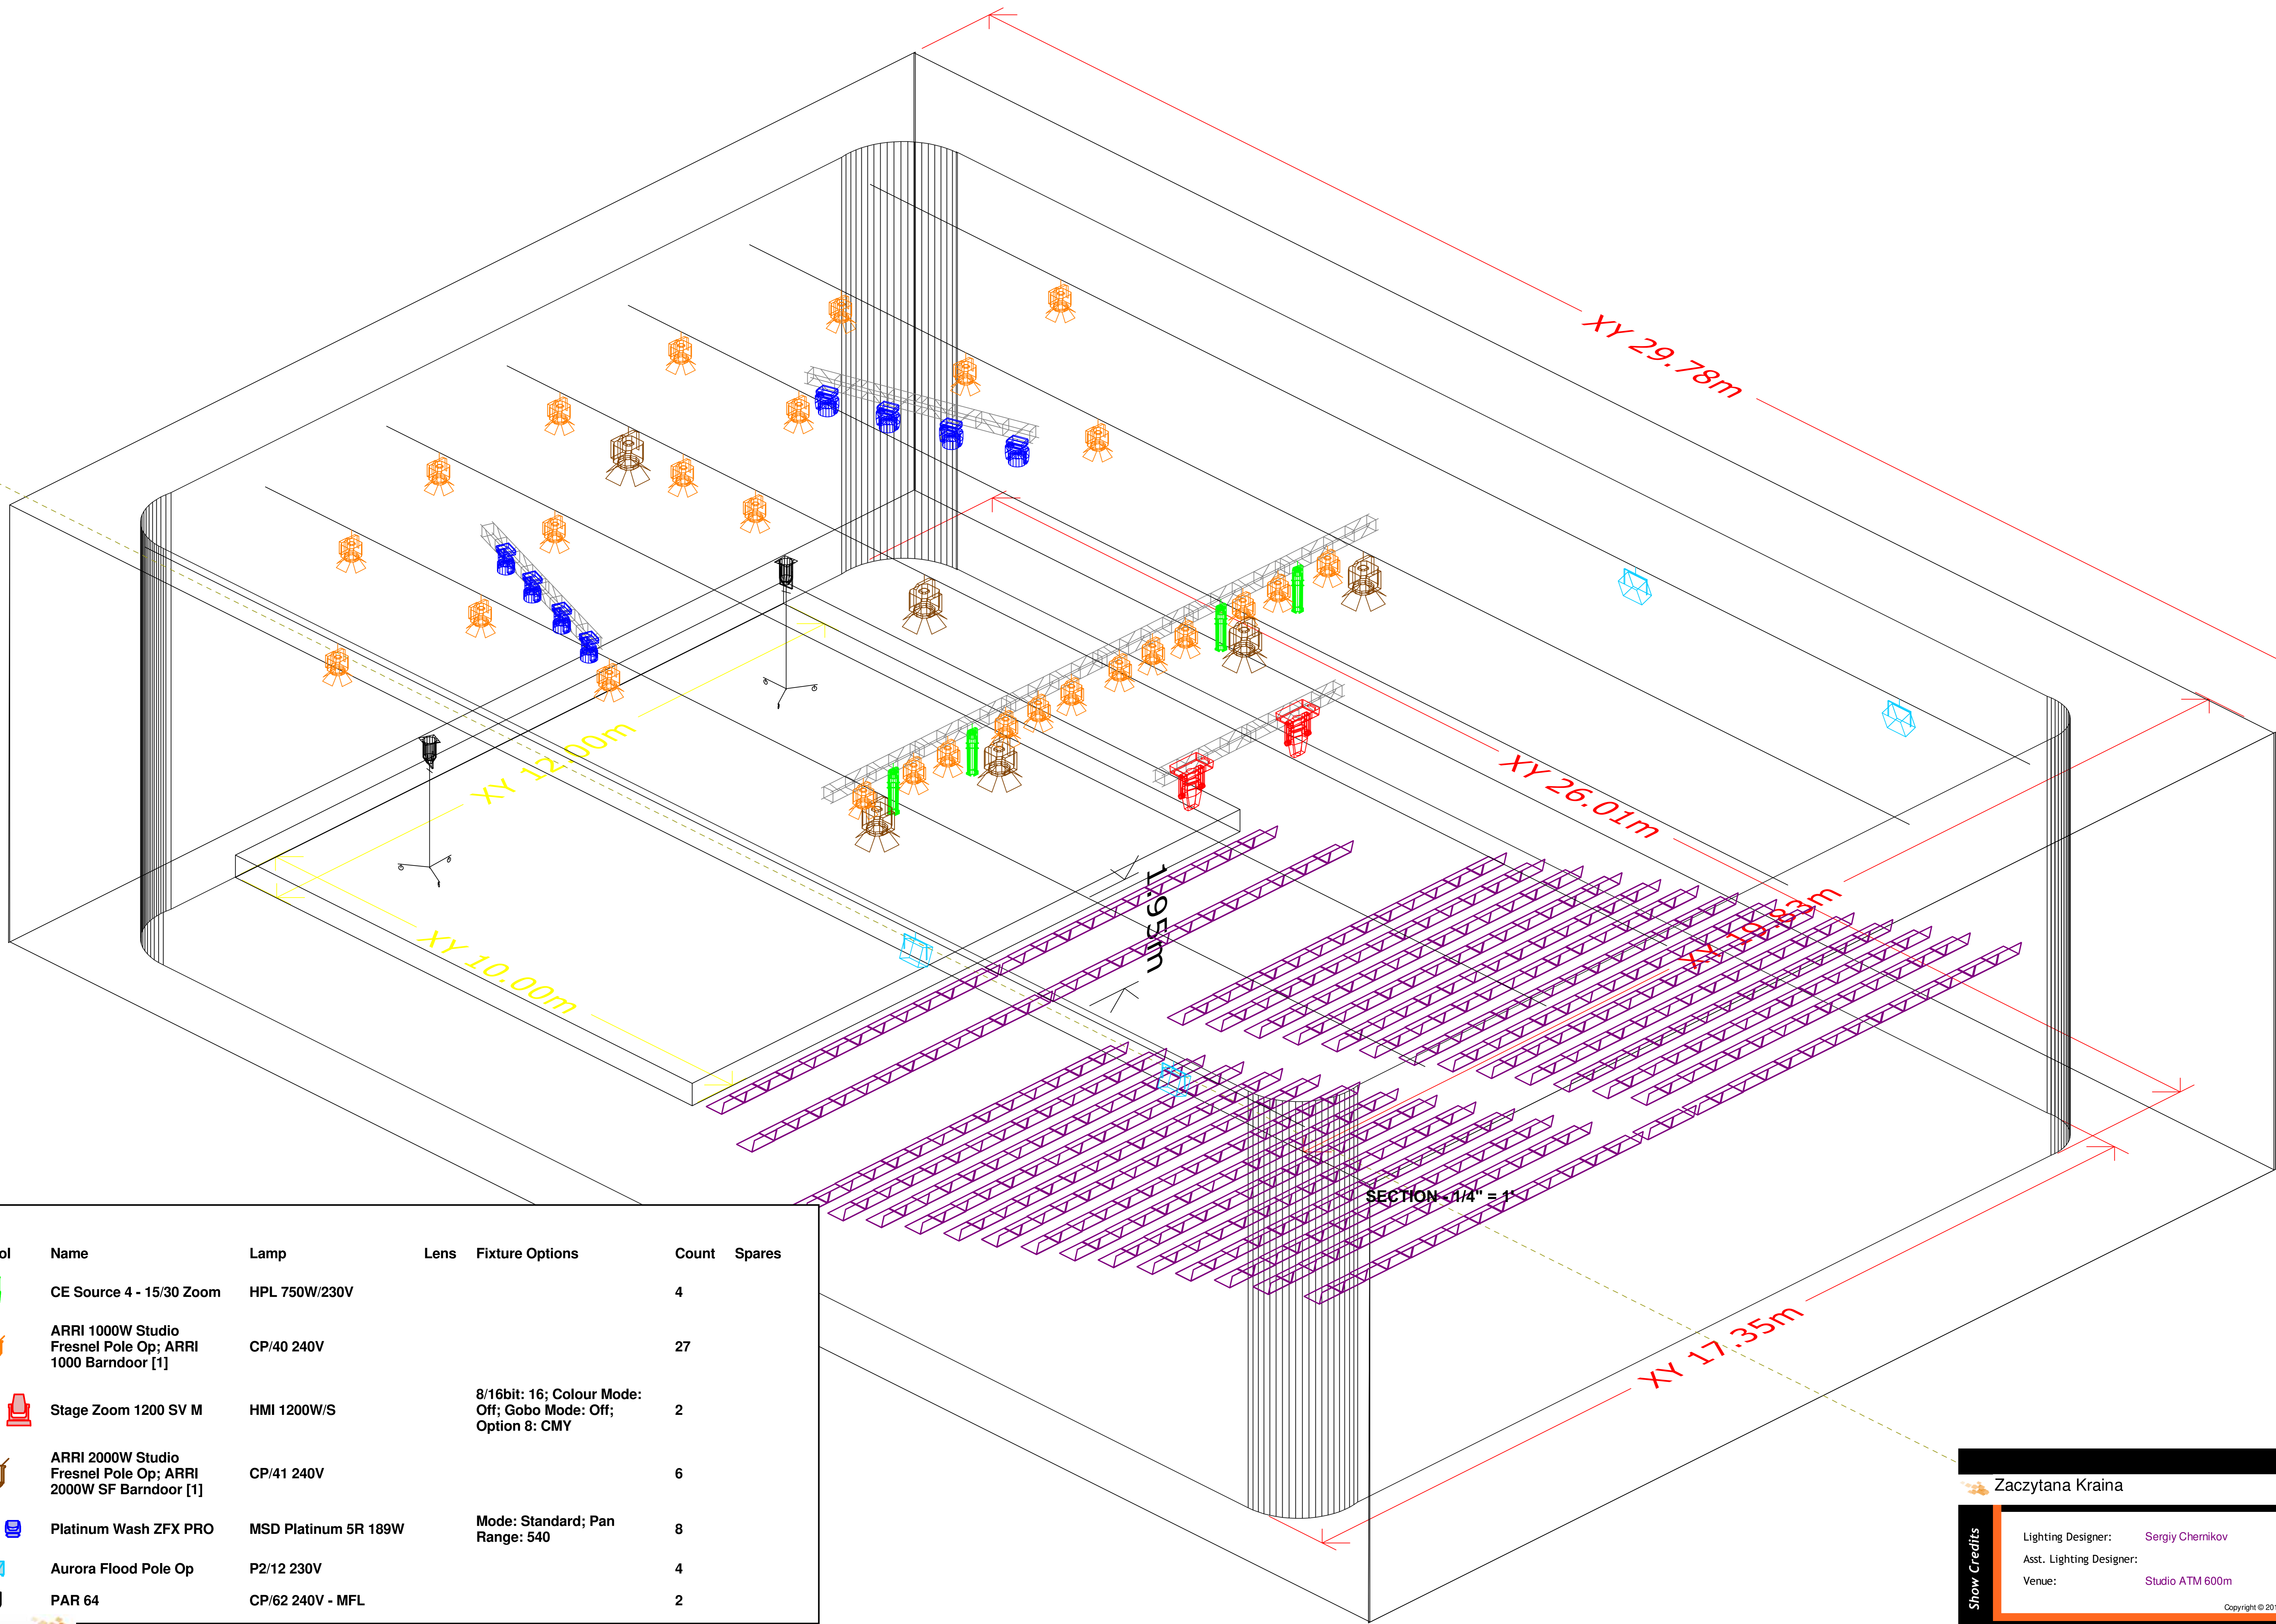

Symbol	Name	Lamp	Lens	Fixture Options	Count	Spares
	CE Source 4 - 15/30 Zoom	HPL 750W/230V			4	
	ARRI 1000W Studio Fresnel Pole Op; ARRI 1000 Barndoor [1]	CP/40 240V			27	
	Stage Zoom 1200 SV M	HMI 1200W/S		8/16bit: 16; Colour Mode: Off; Gobo Mode: Off; Option 8: CMY	2	
	ARRI 2000W Studio Fresnel Pole Op; ARRI 2000W SF Barndoor [1]	CP/41 240V			6	
	Platinum Wash ZFX PRO	MSD Platinum 5R 189W		Mode: Standard; Pan Range: 540	8	
	Aurora Flood Pole Op	P2/12 230V			4	
	PAR 64	CP/62 240V - MFL			2	

Zaczytana Kraina

Lighting Designer: [Sergiy Chernikov](#)
 Asst. Lighting Designer:
 Venue: [Studio ATM 600m](#)

Show Credits

Copyright © 2010