

Symbol	Name	Count
	CE Source 4 - 15/30 Zoom	4
	ARRI 1000W Studio Fresnel Pole Op; ARRI 1000 Barndoor [1]	25
	Stage Zoom 1200 SV M	2
	ARRI 2000W Studio Fresnel Pole Op; ARRI 2000W SF Barndoor [1]	6
	Platinum Wash ZFX PRO	8
	Aurora Flood Pole Op	4
	PAR 64	2
	CE Source 4 - 25/50 Zoom	1
	HDX-W12	1

12.00m

10.00m


SECTION - 1/4" = 1'

Zaczytana Kraina

Lighting Designer: **Sergiy Chernikov**
 Asst. Lighting Designer:
 Venue: **Studio ATM 600m**

Copyright © 2010

Wysiwyg design

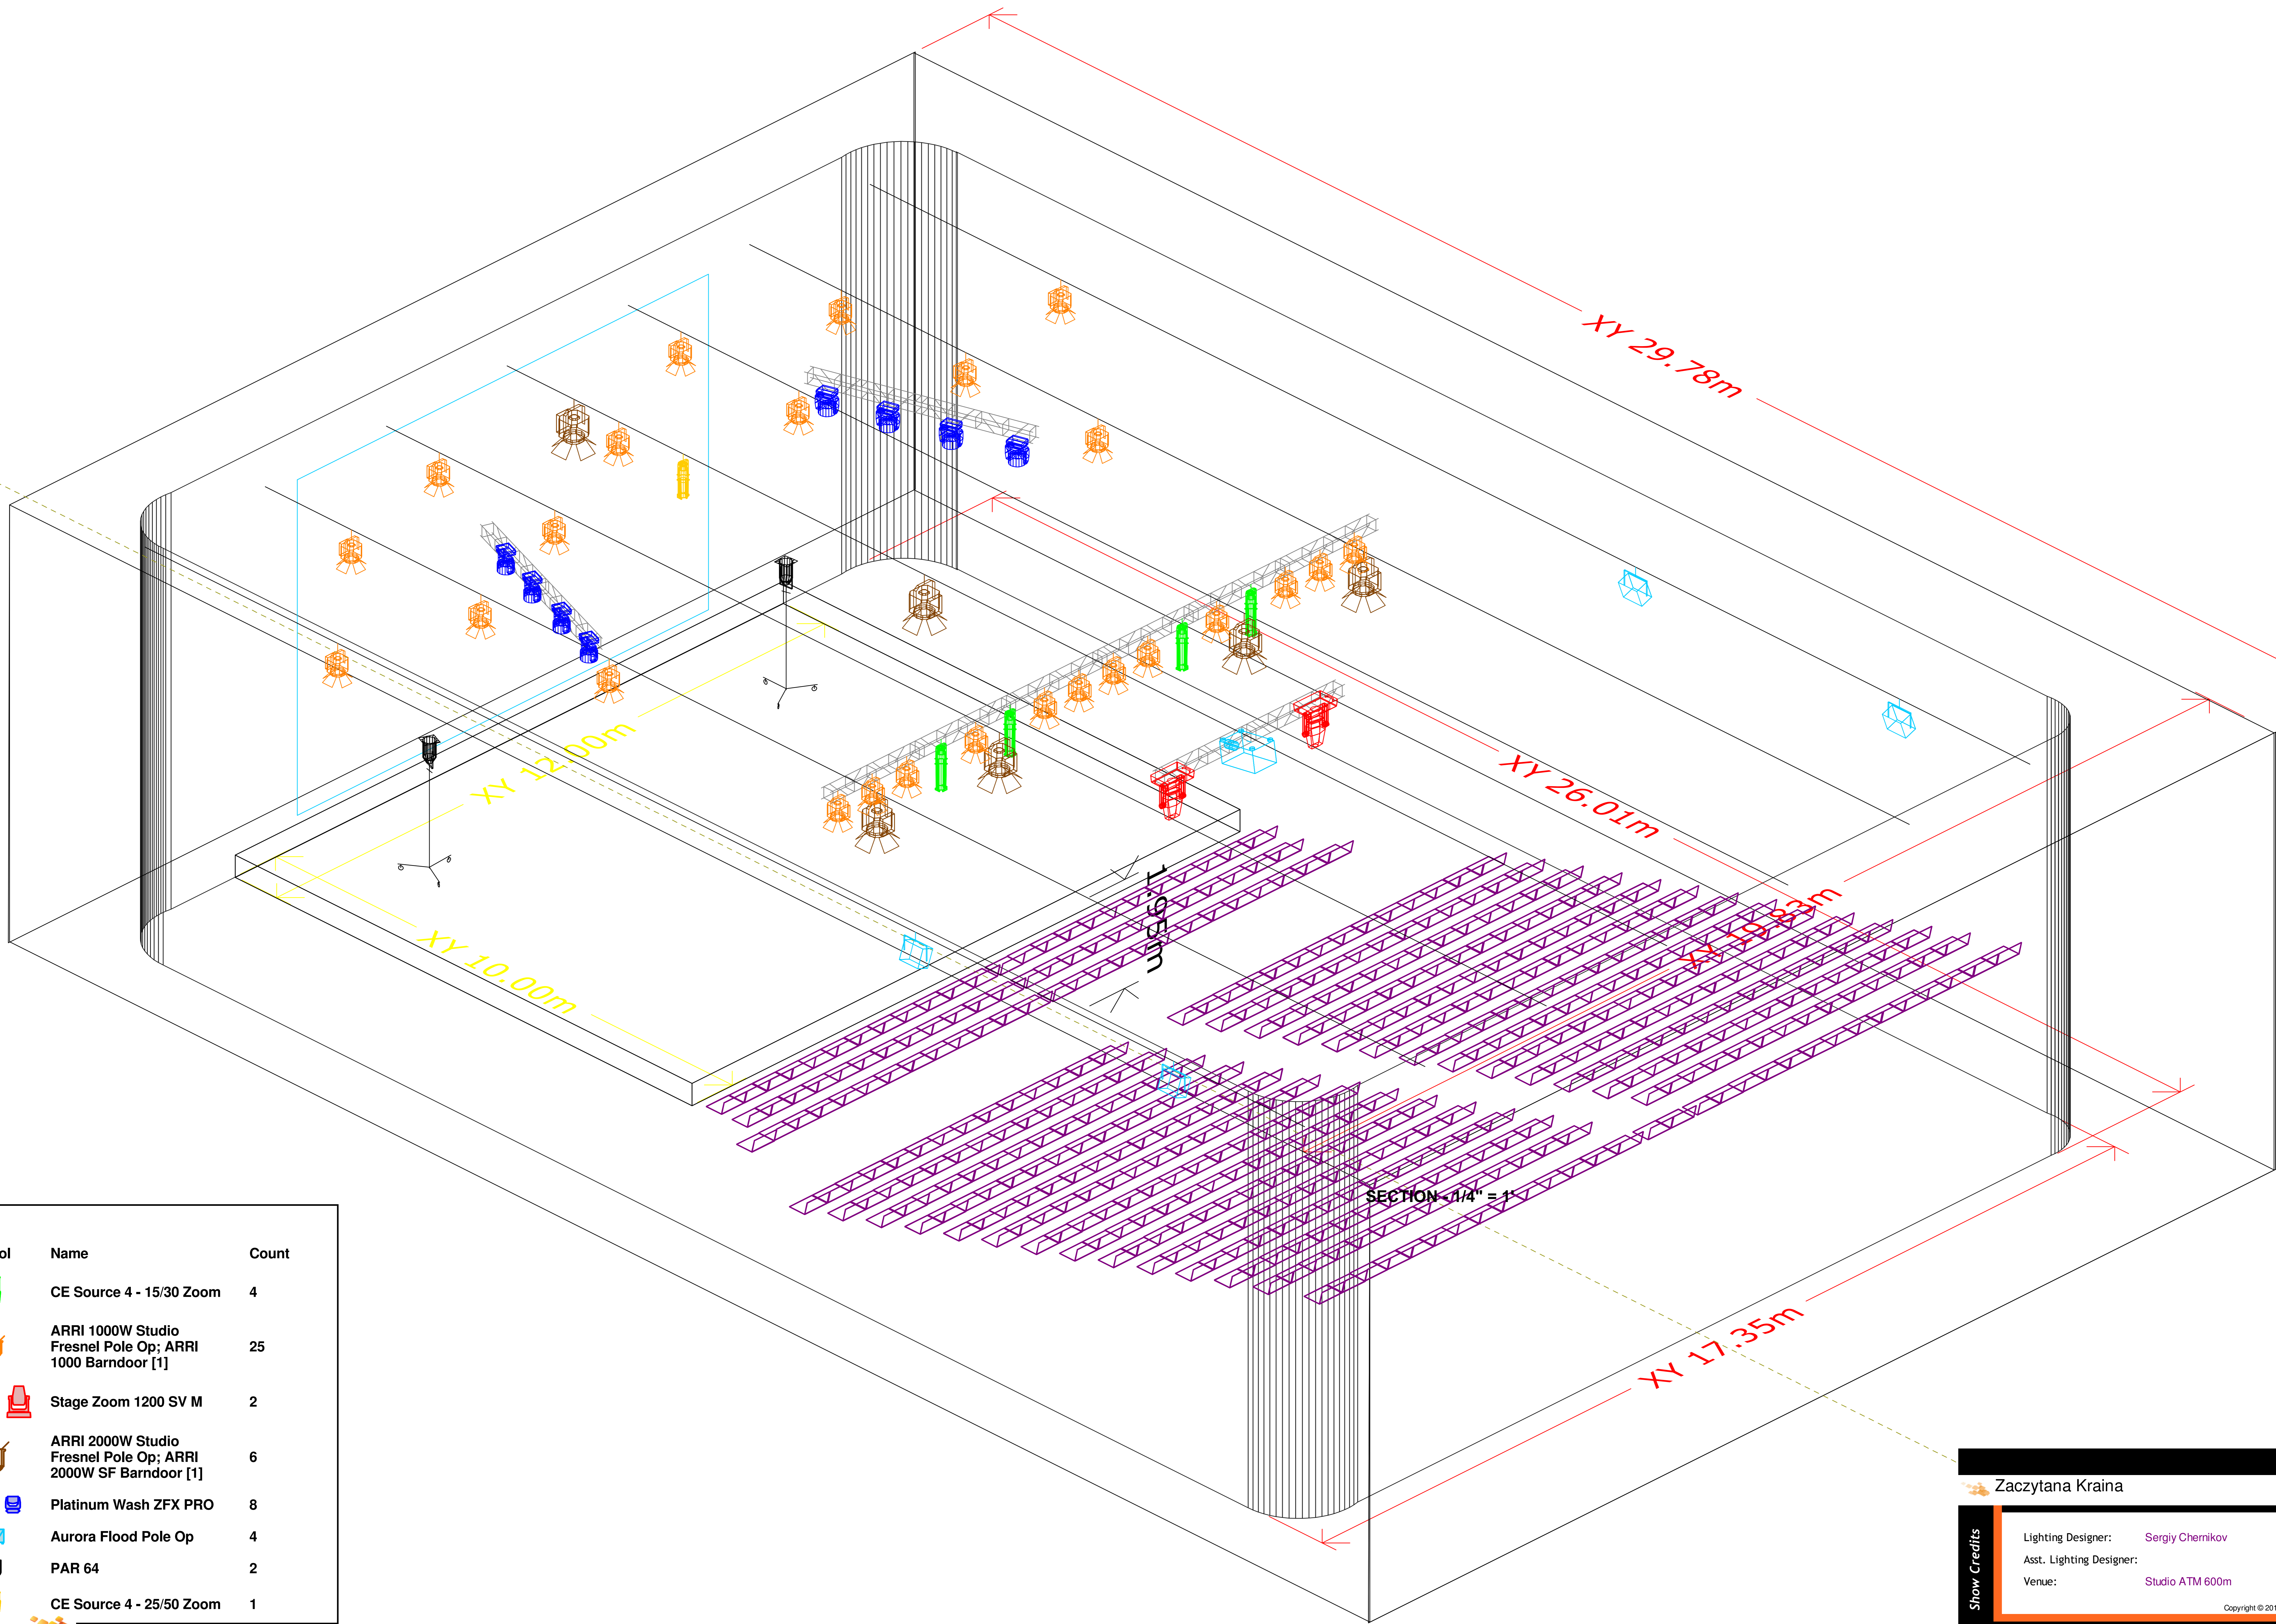

Symbol	Name	Count
	CE Source 4 - 15/30 Zoom	4
	ARRI 1000W Studio Fresnel Pole Op; ARRI 1000 Barndoor [1]	25
	Stage Zoom 1200 SV M	2
	ARRI 2000W Studio Fresnel Pole Op; ARRI 2000W SF Barndoor [1]	6
	Platinum Wash ZFX PRO	8
	Aurora Flood Pole Op	4
	PAR 64	2
	CE Source 4 - 25/50 Zoom	1

Zaczytana Kraina

Lighting Designer: [Sergiy Chernikov](#)
 Asst. Lighting Designer:
 Venue: [Studio ATM 600m](#)

Show Credits

Copyright © 2010